


Docl Cintron 4/11/10

843173

LEGAL DESCRIPTION:
 THE SOUTH 80 RODS OF GOVERNMENT LOT 6 AND THE EAST 1/2 RODS OF GOVERNMENT LOT 5, EXCEPT QUANTITY ROAD RIGHT OF WAY GRANTED BY H. P. JONES, BY DEED RECORDED UNDER AUDITOR'S FILE NUMBER 671933.

SCALE 1" = 100'
 IRREGULARLY ASSUMED
 □ INDICATES CONCRETE MONUMENT FOUND AND USED FOR THIS SURVEY
 ■ INDICATES CONCRETE MONUMENT SET 9 SEPTEMBER 1976
 ● INDICATES IRON ROD AND WHITE STAKE SET FOR THIS SURVEY

● = Buoy

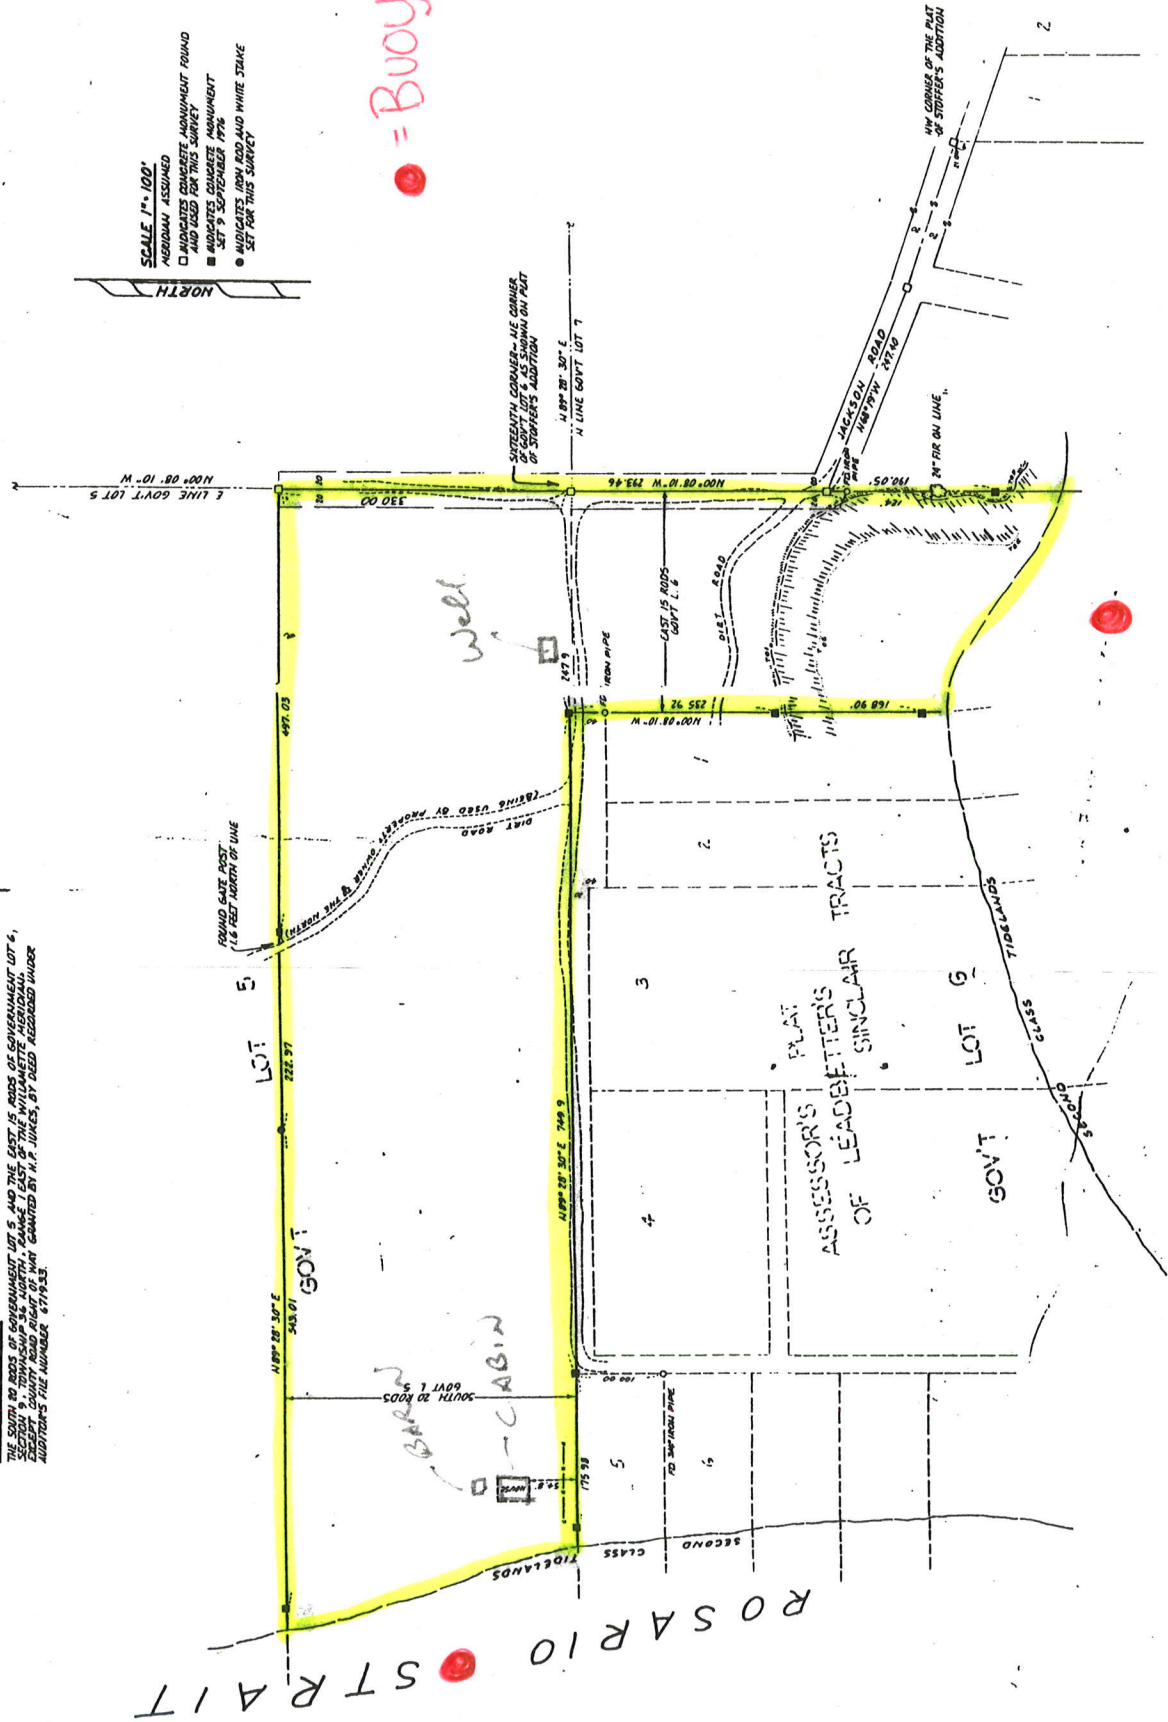

SURVEYOR'S CERTIFICATE
 This map correctly represents a survey made by me, or under my direction in compliance with the requirements of the Surveying Registration Act, at the request of MESTREZ, WASHINGTON STATE COLLEGE.
 JOHN E. TARRANT, Surveyor General
 Certificate No. 6022 Date: April 17, 1976

AUDITOR'S CERTIFICATE
 Filed for record, the 23rd day of SEPT. 1976 at 4:52 PM, in Book 22 of Surveys at Page 2 at this request of Rader and Leonard & Assoc. Inc. under Auditor's File No. 843173.
 Louise M. Harris, Auditor
 By Deputy: Robert Blanton

SURVEY IN SECTION 9 ~ T36N ~ R1EWM
 FOR WESTERN WASHINGTON STATE COLLEGE
 RADER AND LEONARD & ASSOC. INC.
 CIVIL ENGINEERS AND SURVEYORS
 612 FAIRMARKEE, BURLINGTON, WASH. 98521
 DME BY: # DATE: 5/27/76 SCALE: 1" = 100'
 FIELD BOOK: 449 PAGES 3-36 JOB NO. 75408-D
 W/177